



# PROPOSED CLINIC PLANS 2016: LIKONI, MOMBASA, KENYA - THE "BUILDING OF HOPE" PROJECT




**1** Front Elevation  
1 : 100

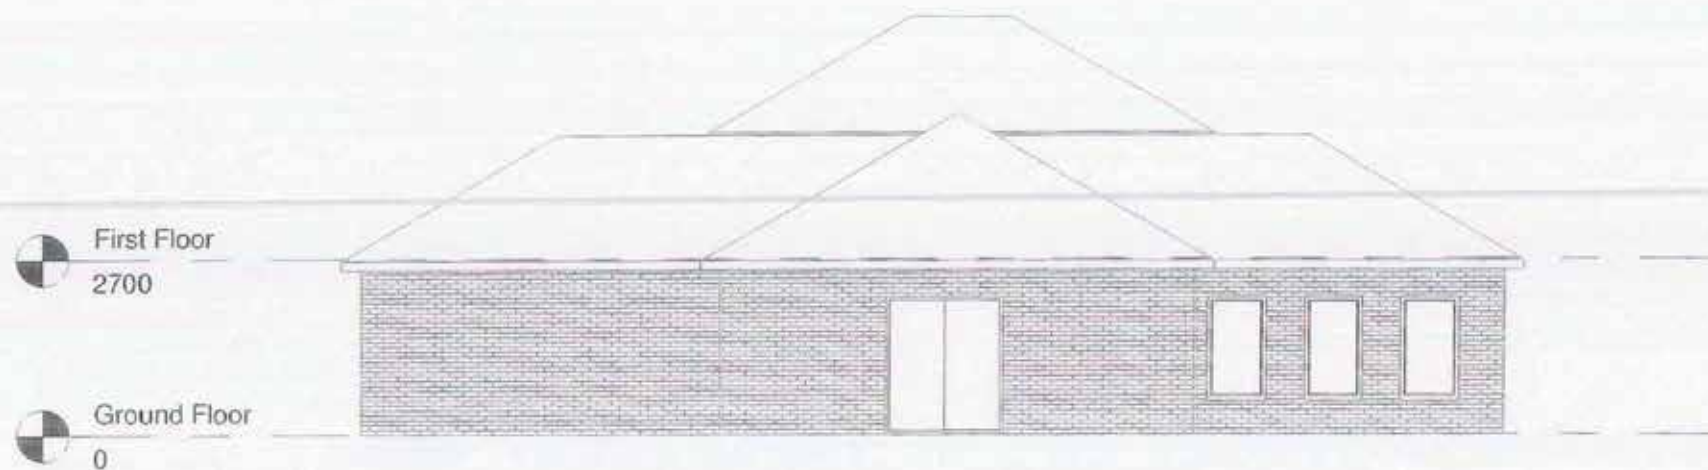

**2** Rear Elevation  
1 : 100

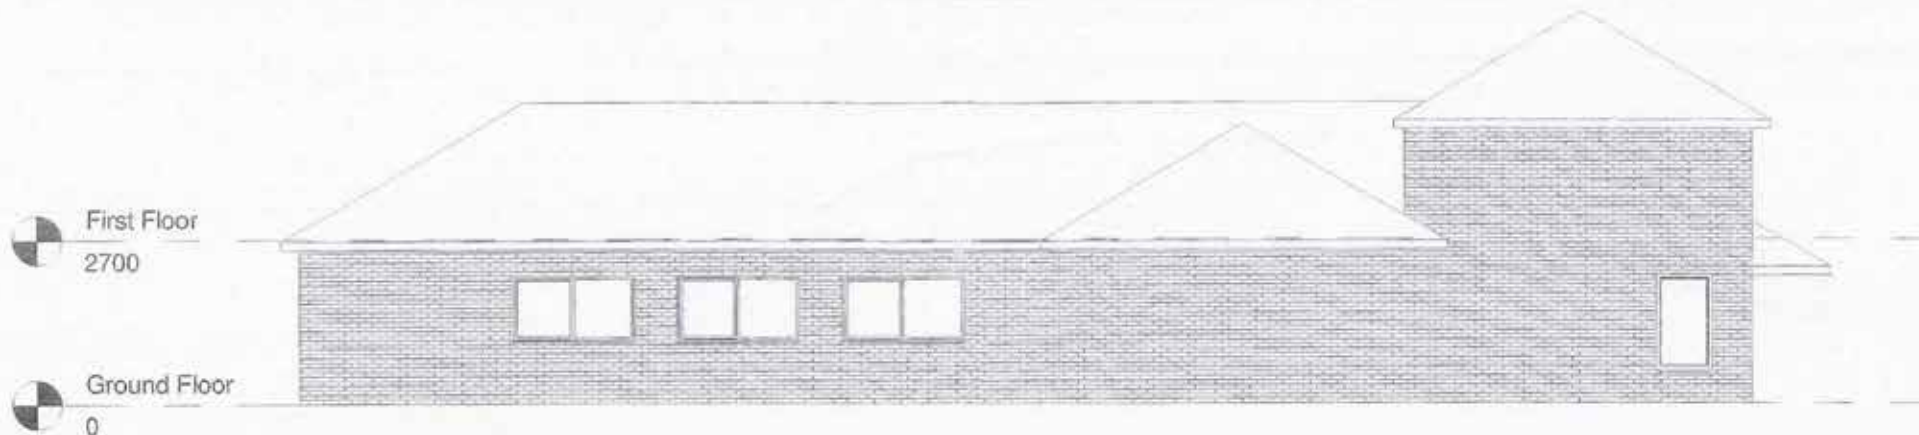

**1** Left Elevation  
1 : 100

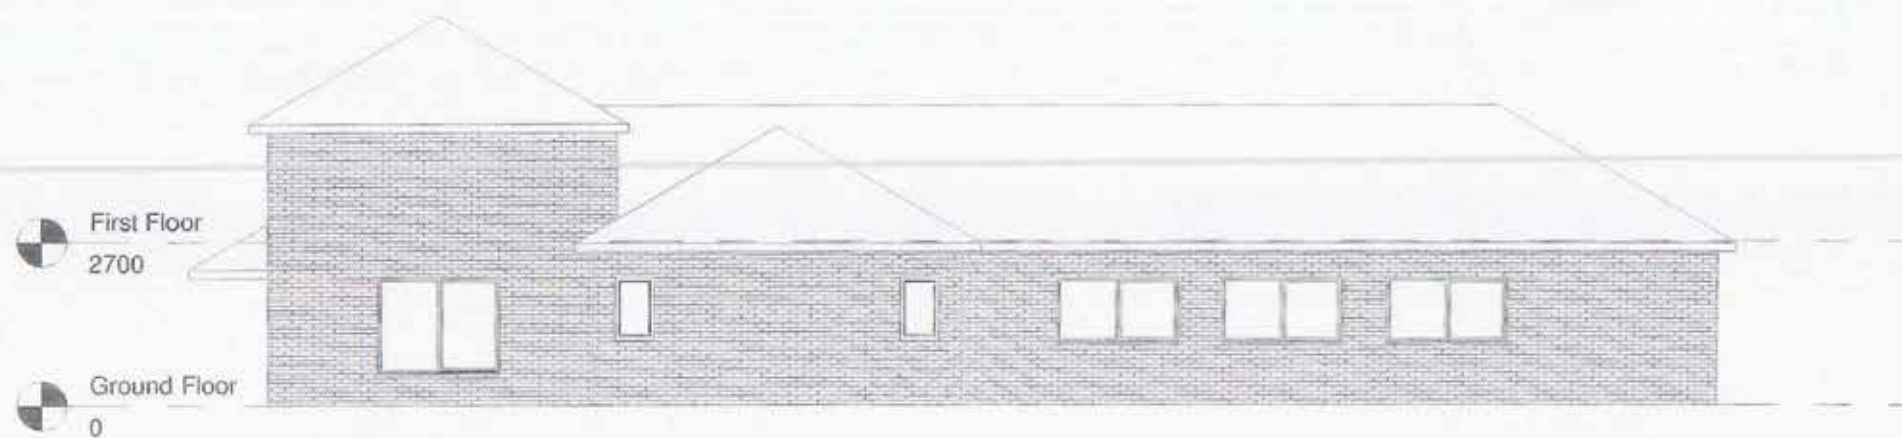

**2** Right Elevation  
1 : 100



**By Room Name Legend**

- Corridor
- Counselling
- Drugs Store
- Nurses Station
- Reception
- Records
- Shower
- Sisters WC
- Surgery
- Surgery 2
- Treatment Ward
- W.C.

**2 First Floor**  
1 : 100

